

To: cynthia.baran@state.ma.us (Cynthia Baran)
From: "James J. Decoulos" <jamesj@decoulos.com>
Subject: Eagle Gas IRA Mod Plans
Cc:
Bcc:
Attached: \\james-john\JJ D Drive\PDFs\Eagle Gas\IRA MOD 121504\Eagle Gas Sections 121504.pdf; \\james-john\JJ D Drive\PDFs\Eagle Gas\IRA MOD 121504\Eagle Gas IRA Mod 121504.pdf;


Cynthia,

Attached are the plans associated with our proposed IRA modification. The narrative, H&S Plan, IH Evaluation and boring logs will be forwarded shortly.


Jim

James J. Decoulos, PE, LSP
Decoulos & Company
3 Electronics Avenue
Danvers, MA 01923
web: www.decoulos.com

tel: 617-489-7795
fax: 877-842-9629

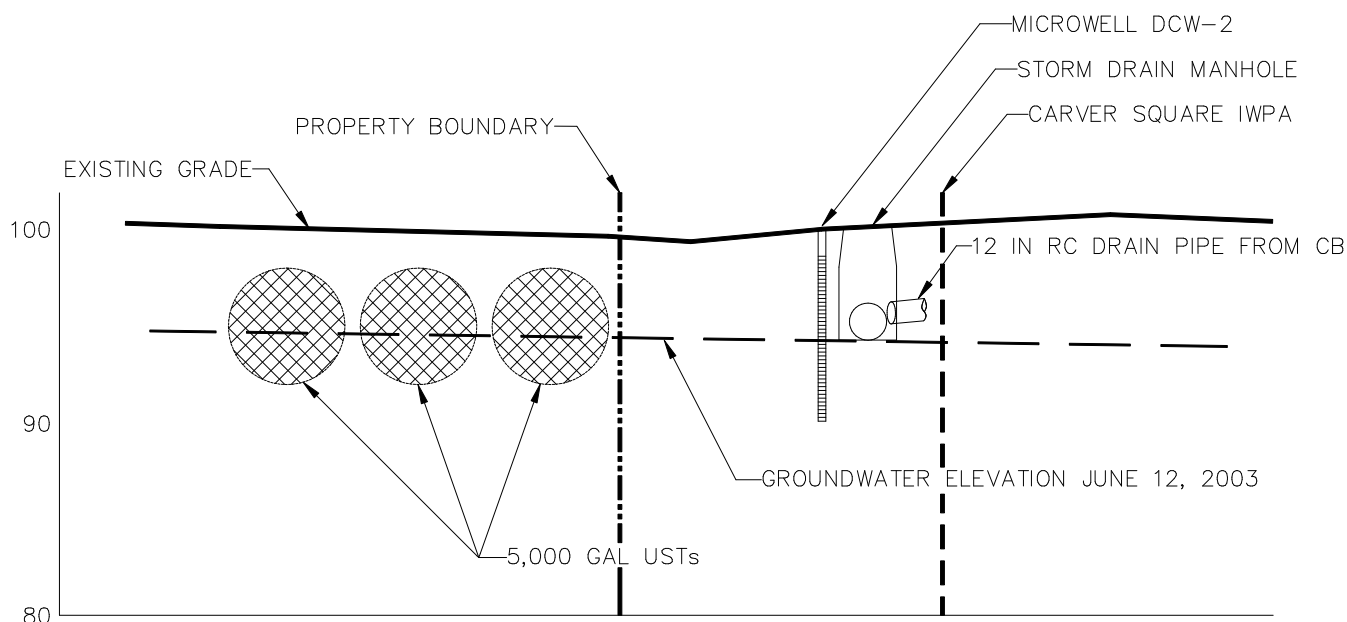

SECTION A-A

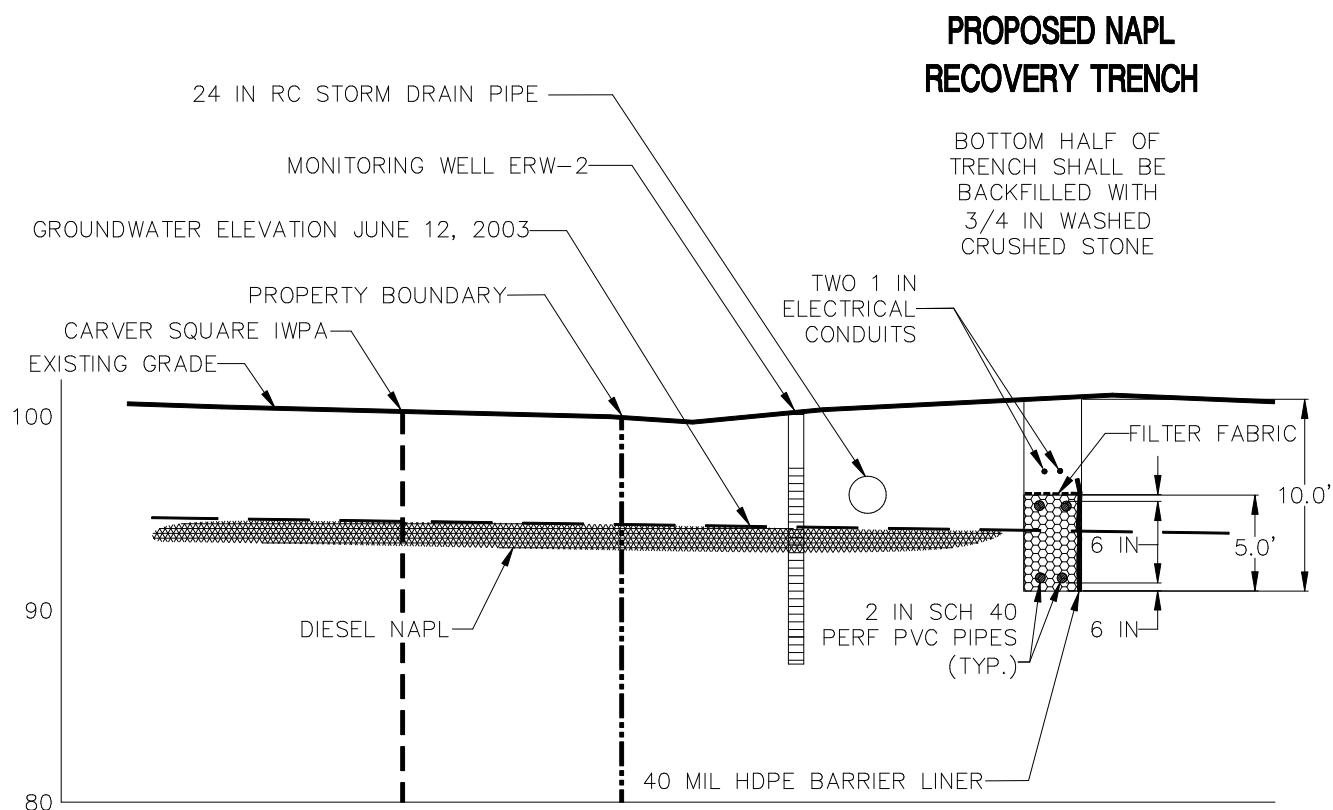

SECTION B-B

DECOULOS & COMPANY
 3 ELECTRONICS AVE, DANVERS, MA 01923
 WWW.DECOULOS.COM
 617.489.7795

**CROSS SECTIONS
 EAGLE GAS STATION
 CARVER, MASSACHUSETTS**

DATE
 DEC 2004
 SCALE
 1" = 10'
 FIGURE NO.
 2


REFERENCES

1. LAYOUT OF ROUTE 58, WAREHAM - CARVER, MA
HIGHWAY DEPARTMENT, CONTRACT #20907, STA. 213 TO
STA. 236, SCALE: 1"= 40', COMPILED BY
PHOTOGRAMMETRIC METHODS BY TOPO METRICS, INC., DATE
OF PHOTOGRAPHY: MAY 6, 1979.

2. STADIA FIELD SURVEY BY NAJIB BADAoui AND
JAMES J. DECOULOS, JUNE 24, 2003.

LEGEND

- ONE INCH SOIL BORING
- DCC
- DCW-5
- ERW-1
- FOUR INCH MONITORING WELL
- NAPL DEPTH (FT) ON 8/26/04
- NAPL DEPTH (FT) ON 10/7/04

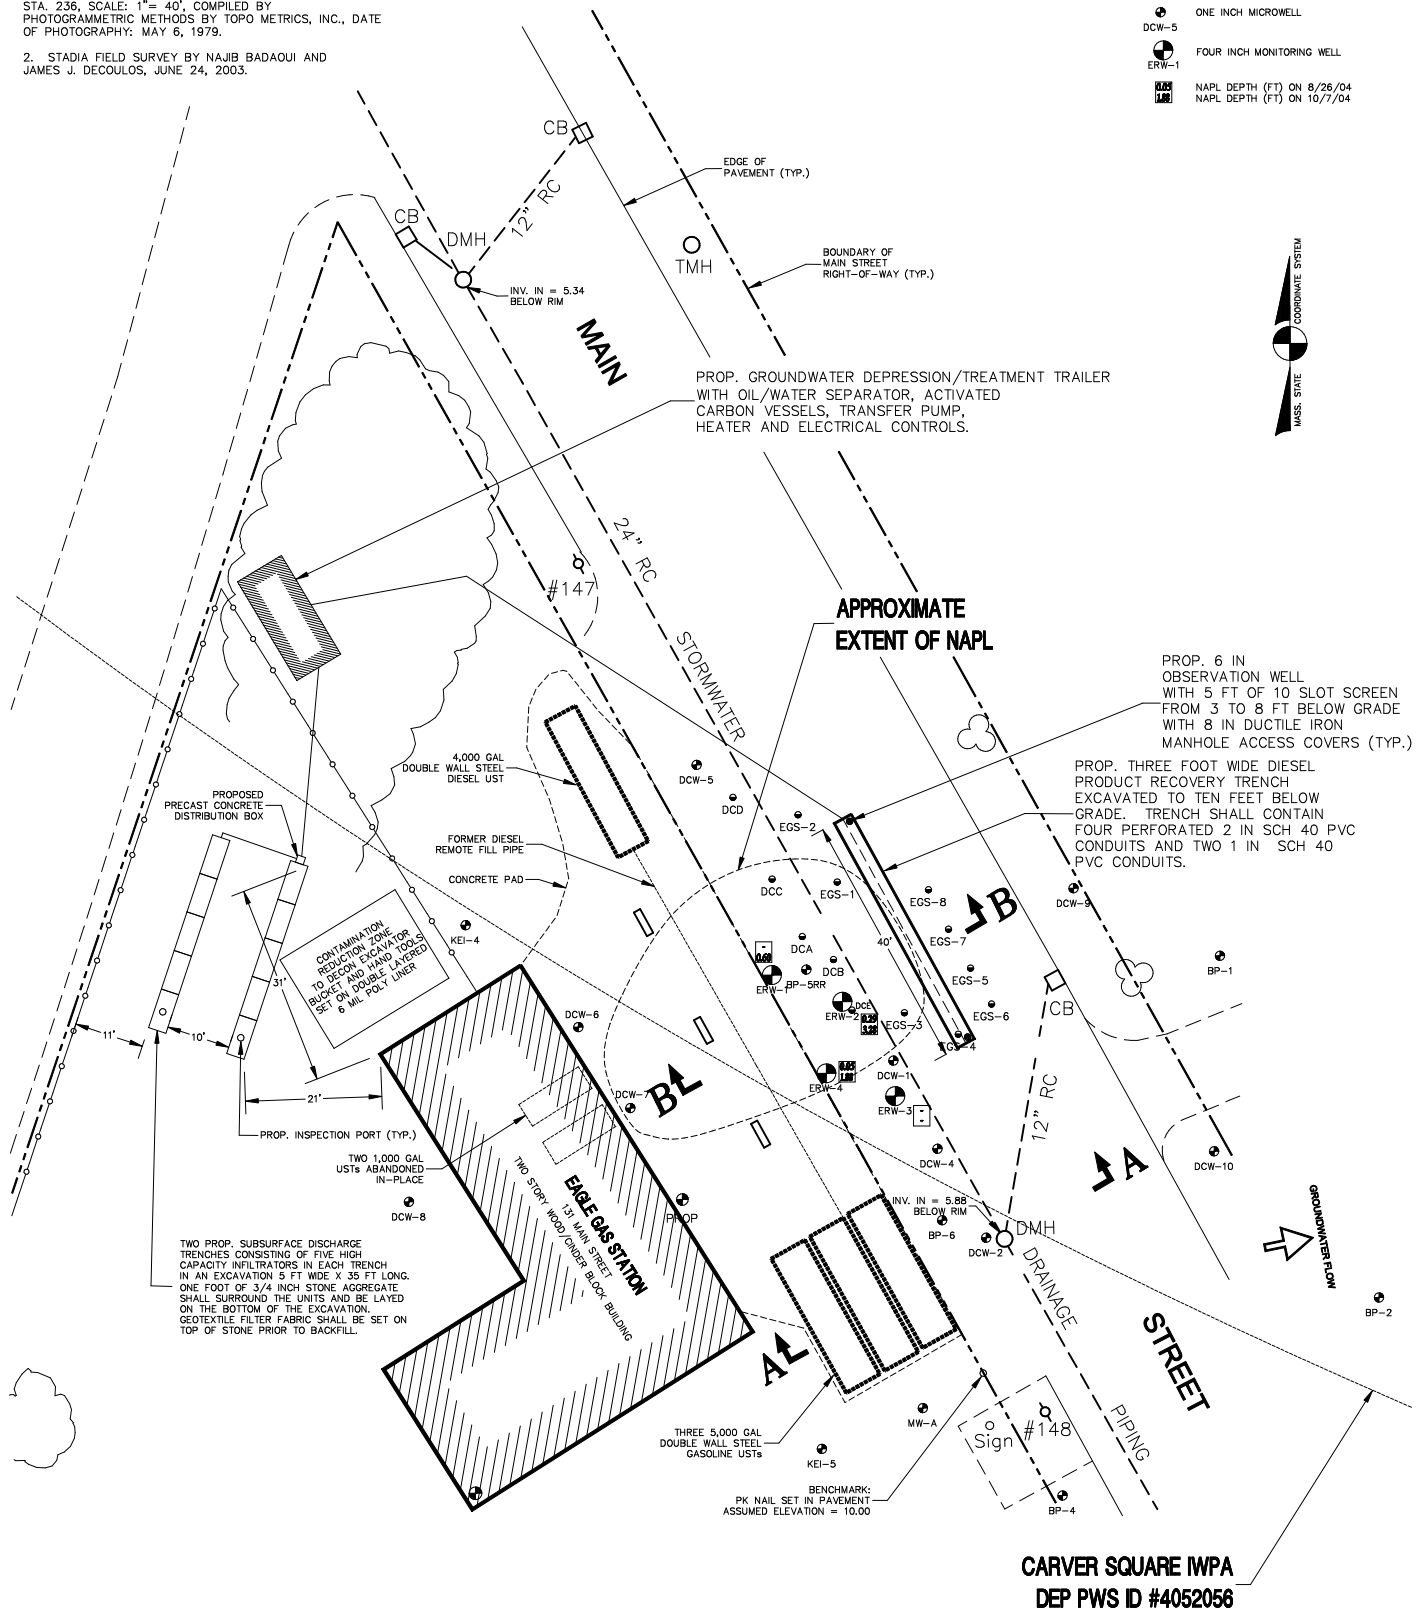

CARVER SQUARE WPA
DEP PWS ID #4052056

DECOULOS & COMPANY
3 ELECTRONICS AVE, DANVERS, MA 01923
WWW.DECOULOS.COM
617.489.7795

**PROPOSED PRODUCT RECOVERY
EAGLE GAS STATION
CARVER, MASSACHUSETTS**

DATE
DEC 2004
SCALE
1"= 30'
FIGURE NO.
1