


HEBRON WAMSLEY HOMESTEAD  
BOOK 49, PAGE 36 (1866)

PLAN of LAND  
in  
AQUINNAH, MA  
SET OFF LOT 178

Date: July 21, 2008  
Scale: 1" = 200'  
By: John J. Decoulos  
Danvers Industrial Park  
3 Electronics Avenue  
Danvers, MA 01923  
(978)777-6390

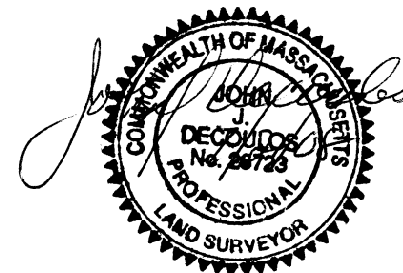

NO STONE WALLS HAVE BEEN FOUND WHICH  
DEFINE ANY OF THE BOUNDARIES OF LOT 178  
DESCRIBED IN BOOK 65, PAGE 154.

FOUND BARWAY AS DESCRIBED IN LOT 177, 242 AND 243 DEEDS

LOT 243  
BOOK 65, PAGE 185  
(1878)

LOT 242  
BOOK 65, PAGE 184 (1878)

LOT 177  
BOOK 65, PAGE 154 (1878)

LOT 178  
BOOK 65, PAGE 154 (1878)

LOT 241  
BOOK 65, PAGE 184 (1878)

LOT 239  
BOOK 65, PAGE 183  
(1878)


LOT 238  
BOOK 65, PAGE 183  
(1878)

LOT 237  
BOOK 65, PAGE 182  
(1878)

LOT 569  
BOOK 65, PAGE 316  
(1878)

FOUND BARWAY AS DESCRIBED IN LOT 237 DEED

SERENA RANDOLPH HOMESTEAD  
LOT 89  
BOOK 49, PAGE 159 (1871)

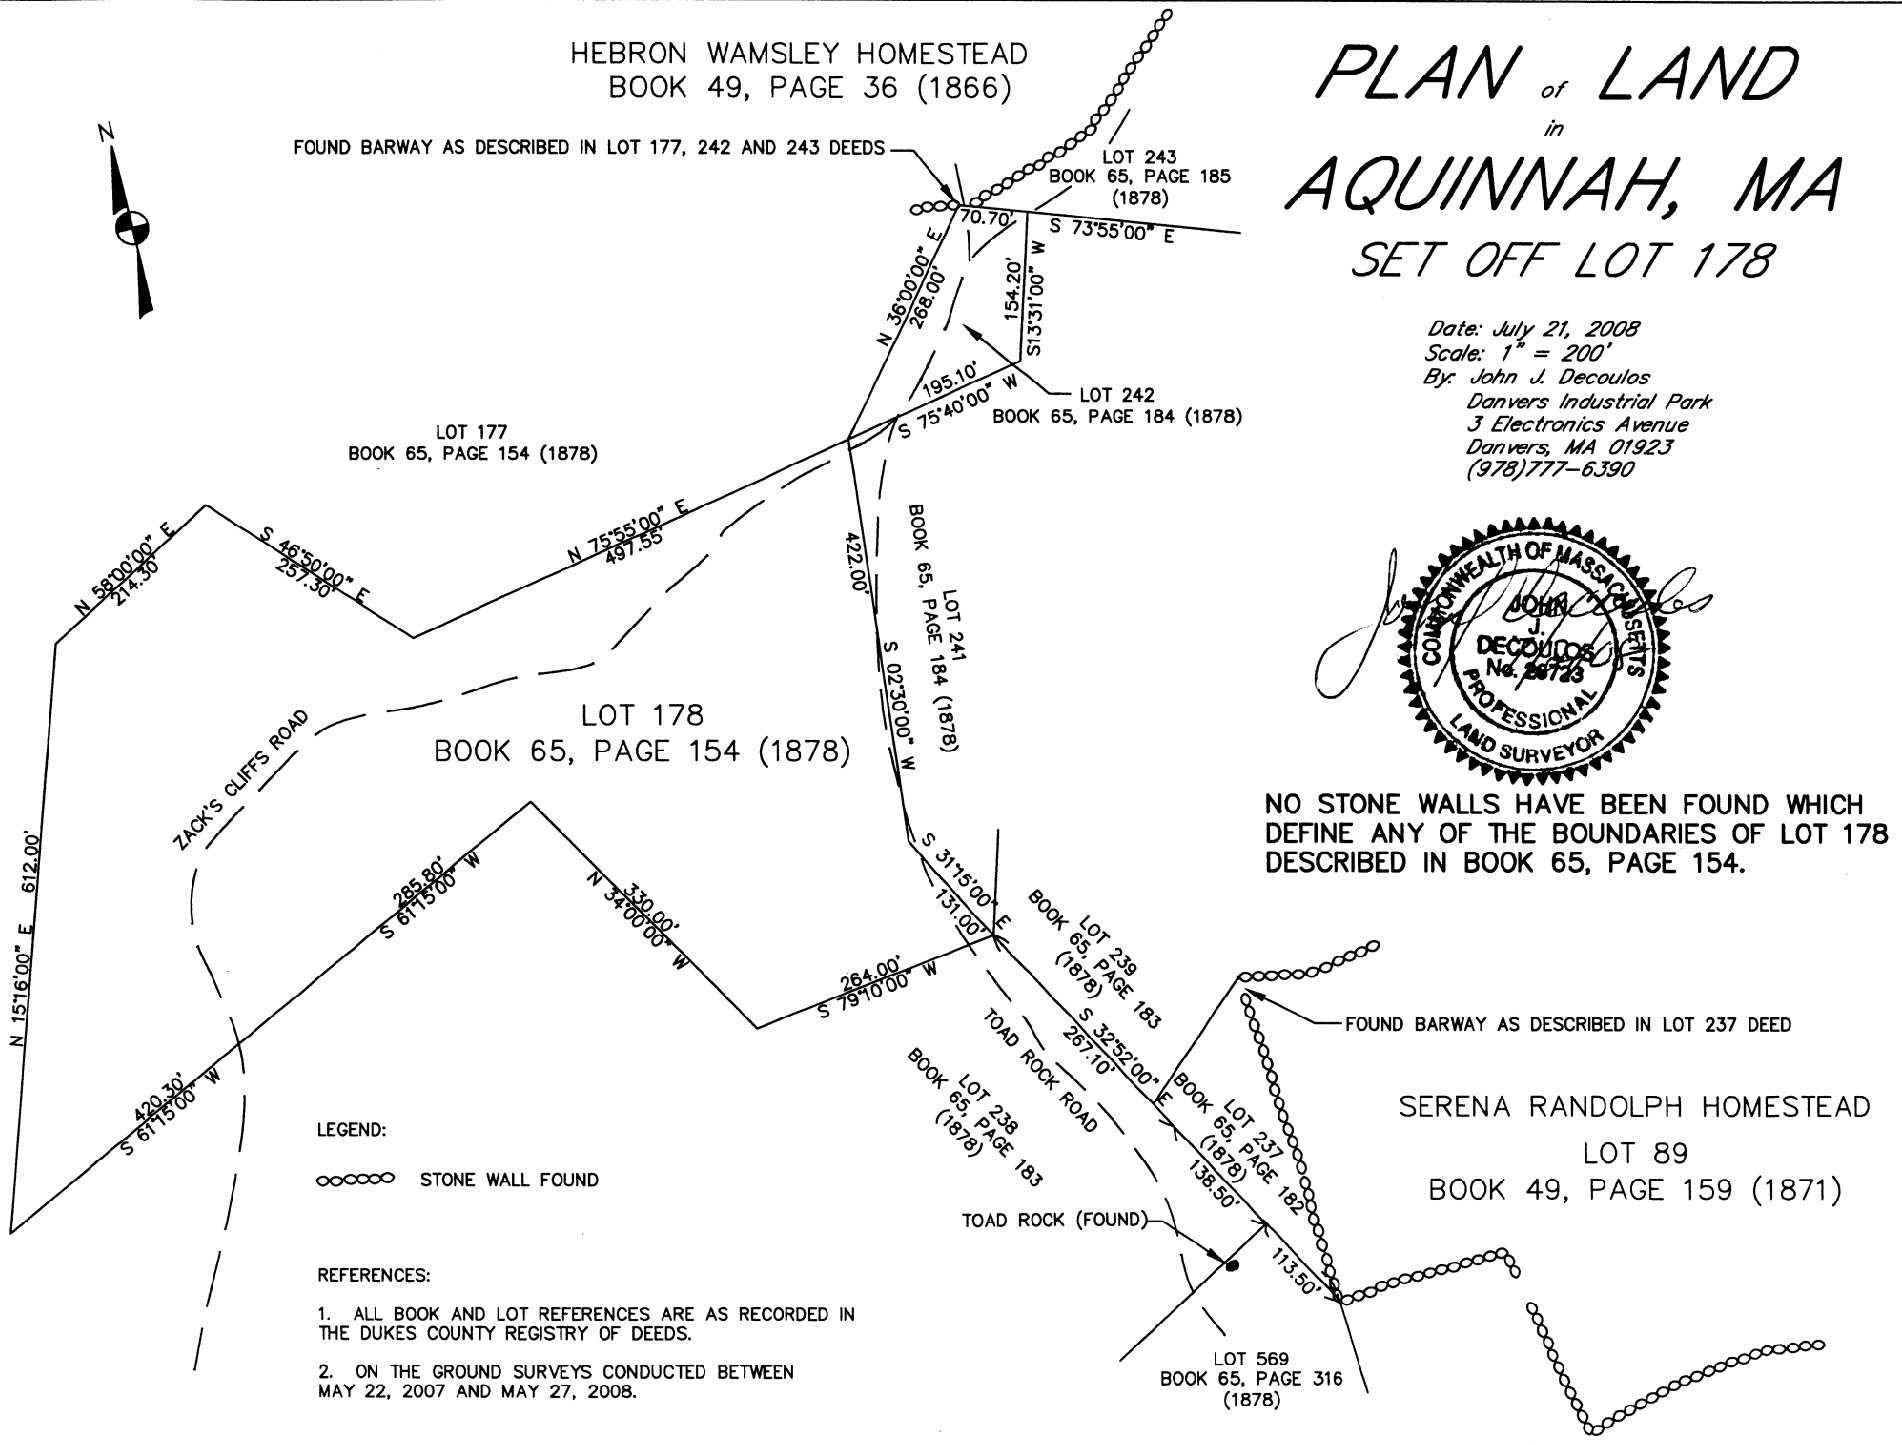

LEGEND:

○ ○ ○ ○ ○ STONE WALL FOUND

REFERENCES:

- 1. ALL BOOK AND LOT REFERENCES ARE AS RECORDED IN THE DUKES COUNTY REGISTRY OF DEEDS.
- 2. ON THE GROUND SURVEYS CONDUCTED BETWEEN MAY 22, 2007 AND MAY 27, 2008.