




SHEET NO. _____
of 1

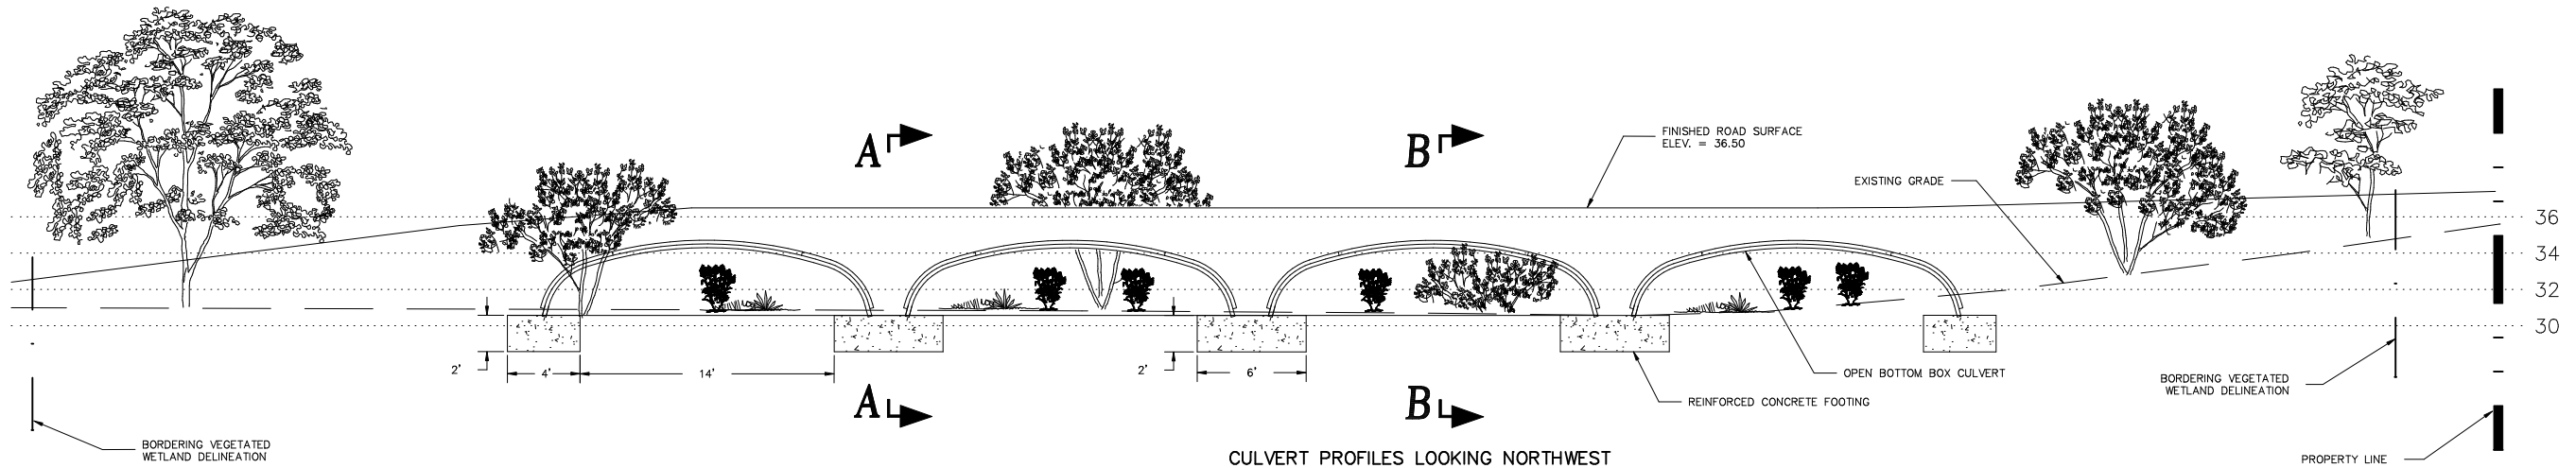


CULVERT PROFILES LOOKING NORTHWEST
HORIZONTAL AND VERTICAL SCALE: 1" = 10'

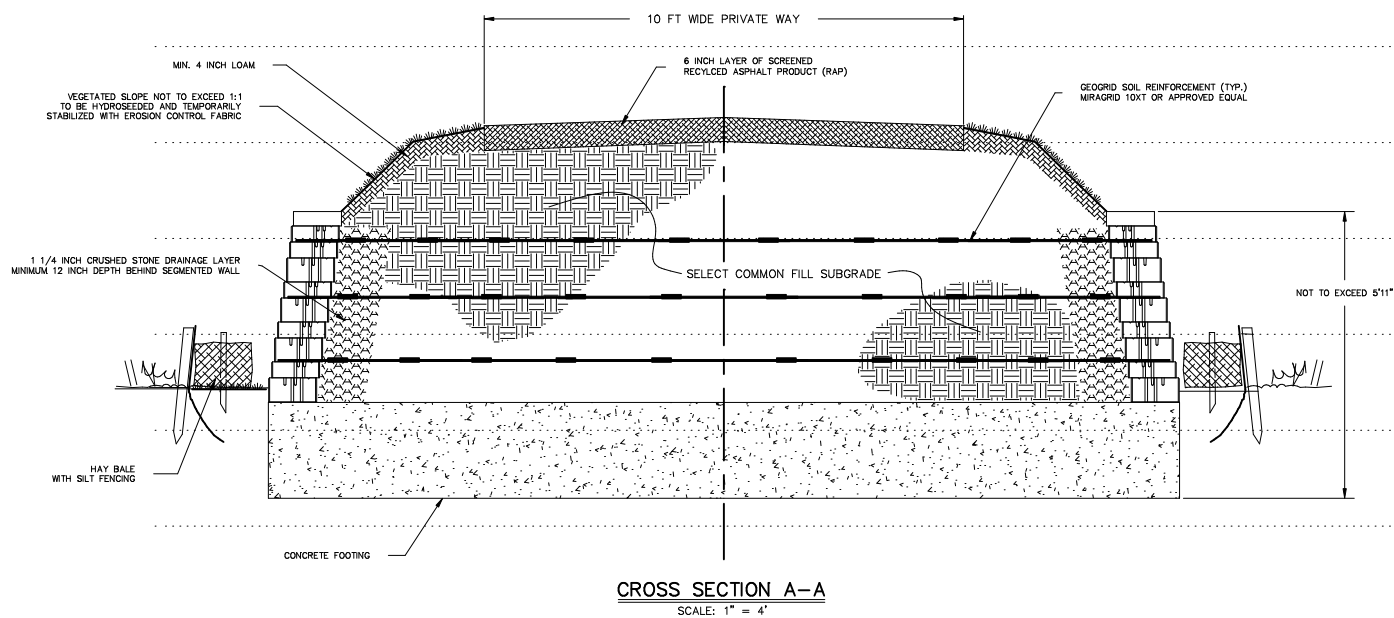


CROSS SECTION A-A
SCALE: 1" = 4'

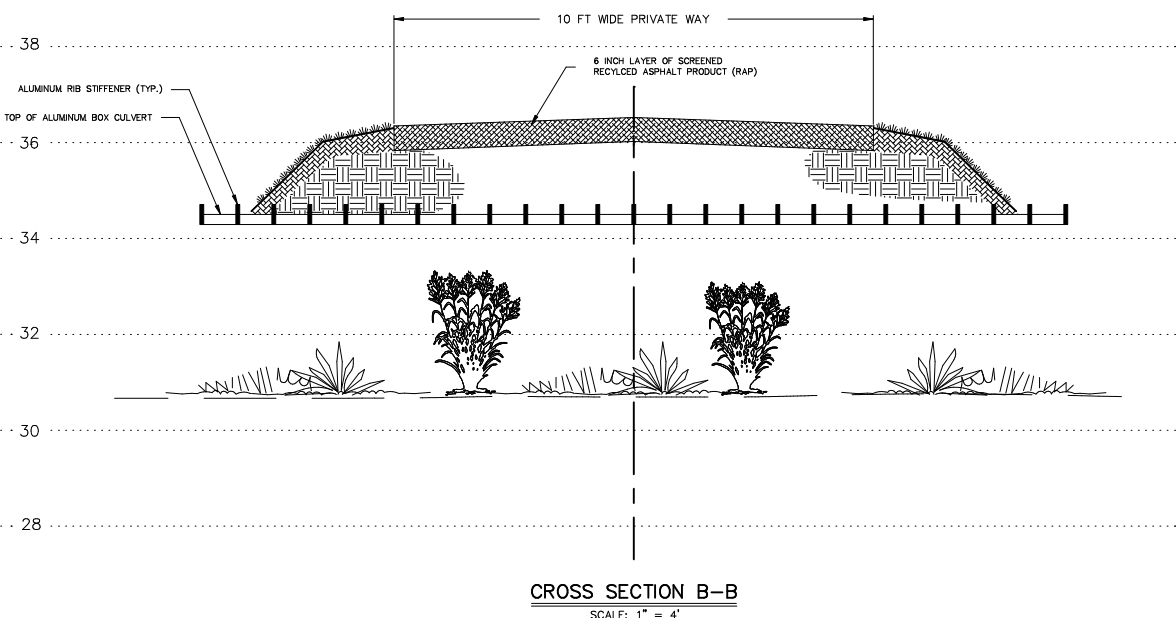

CROSS SECTION B-B
SCALE: 1" = 4'

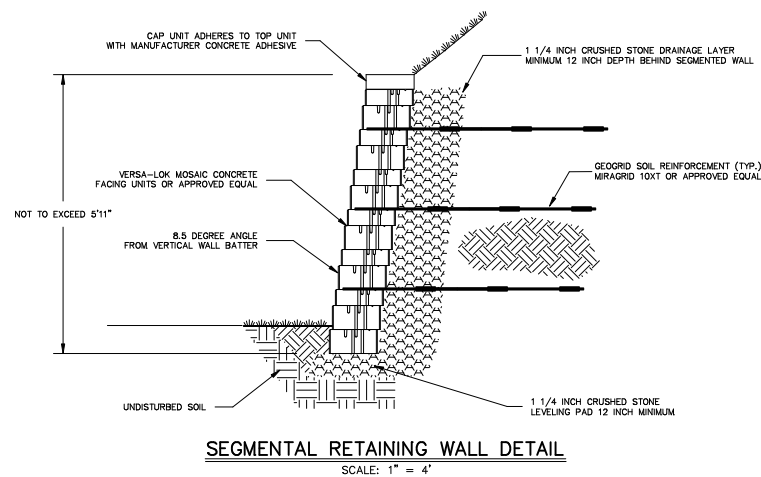

SEGMENTAL RETAINING WALL DETAIL
SCALE: 1" = 4'

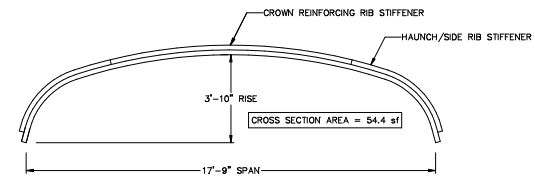

NOTES:
1. DIMENSIONS ARE SHOWN TO THE INSIDE OF THE CORRUGATION CRESTS.
2. DIMENSIONS ARE SUBJECT TO MANUFACTURING TOLERANCES.
3. PLATE LAYOUT WILL BE DETERMINED BY MANUFACTURER.
4. ALL REINFORCING PER MANUFACTURERS REQUIREMENTS.

ALUMINUM OPEN BOTTOM BOX CULVERT DETAIL
SCALE: 1" = 10'

DECOULOS & COMPANY

185 ALEWEE BROOK PARKWAY
CAMBRIDGE, MA 02138
DECOULOS.COM
617.489.7795

PROPOSED CULVERT DETAILS
MAP 12, PARCEL 41 (SET-OFF LOT 708
AQUINNAH, MASSACHUSETTS

DATE
11/15/11
SCALE
AS NOTED

DRWN TCM
DES TCM
CHKD JJD
APRVD JJD

FIGURE
8