


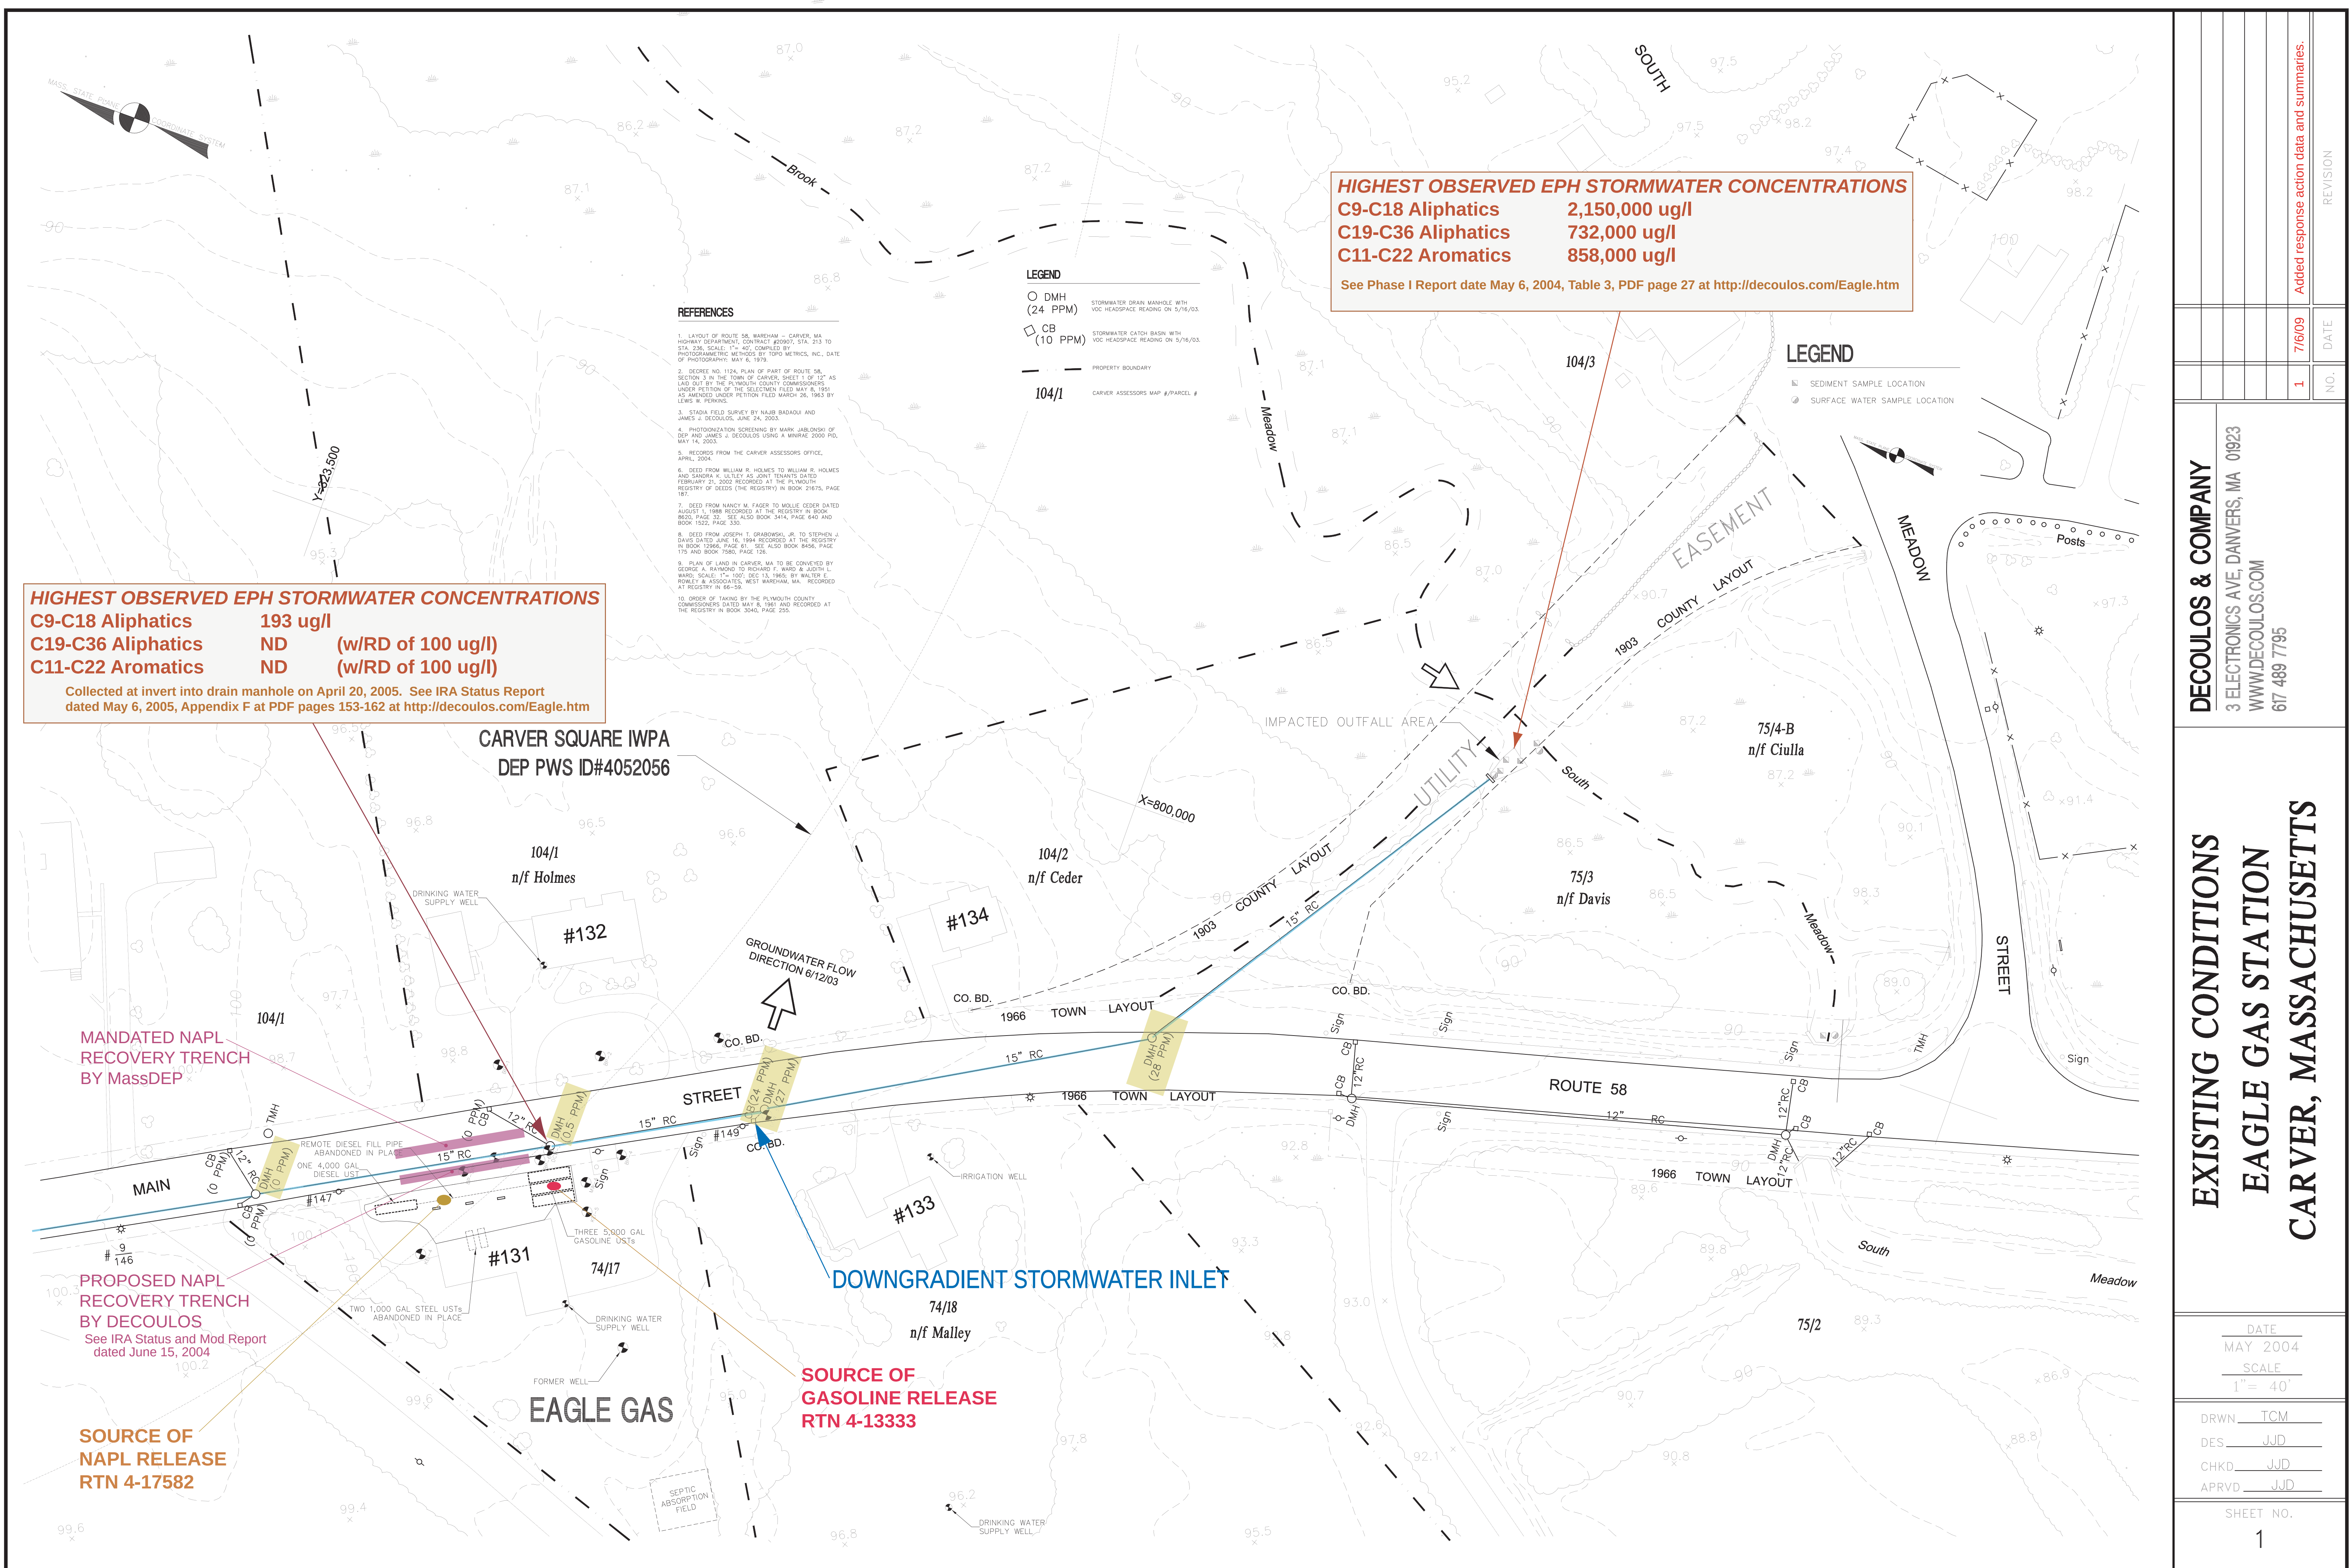

- REFERENCES**
- LAYOUT OF ROUTE 58, WARHAM - CARVER, MA HIGHWAY DEPARTMENT, CONTRACT #00907, STA. 213 TO STA. 236, SCALE: 1"= 40', COMPILED BY PHOTOGRAMMETRIC METHODS BY TOPO METRICS, INC., DATE OF PHOTOGRAPHY: MAY 6, 1979.
 - DEED NO. 1124, PLAN OF PART OF ROUTE 58, SECTION 3 IN THE TOWN OF CARVER, SHEET 1 OF 12 AS LAD OUT BY THE PLYMOUTH COUNTY COMMISSIONERS UNDER PETITION OF THE SECTION FILED MAY 6, 1991 AS AMENDED UNDER PETITION FILED MARCH 26, 1965 BY LEWIS W. PERKINS.
 - STADA FIELD SURVEY BY NAJB BADAOUI AND JAMES J. DECOULOS, JUNE 24, 2003.
 - PHOTOIONIZATION SCREENING BY MARK JABLONSKI OF DEP AND JAMES J. DECOULOS USING A MINIRAE 2000 PID, MAY 14, 2003.
 - RECORDS FROM THE CARVER ASSESSORS OFFICE, APRIL, 2004.
 - DEED FROM WILLIAM R. HOLMES TO WILLIAM R. HOLMES AND SANDRA K. LUTLEY AS JOINT TENANTS DATED FEBRUARY 21, 2002 RECORDED AT THE PLYMOUTH COUNTY REGISTRY OF DEEDS (THE REGISTRY) IN BOOK 21675, PAGE 187.
 - DEED FROM NANCY M. FAGER TO MOLLE CEDER DATED AUGUST 1, 1988 RECORDED AT THE REGISTRY IN BOOK 8623, PAGE 22. SEE ALSO BOOK 3414, PAGE 640 AND BOOK 1202, PAGE 330.
 - DEED FROM JOSEPH T. GRABOWSKI, JR. TO STEPHEN J. DAVIS DATED JUNE 16, 1994 RECORDED AT THE REGISTRY IN BOOK 12946, PAGE 81. SEE ALSO BOOK 846, PAGE 175 AND BOOK 7980, PAGE 126.
 - PLAN OF LAND IN CARVER, MA TO BE CONNECTED BY GEORGE A. RAYMOND TO RICHARD T. WARD & DAVID L. WARD, SCALE: 1"= 100', DEC 13, 1965, BY WALTER E. ROWLEY & ASSOCIATES, WEST WARHAM, MA. RECORDED AT REGISTRY IN 66-58.
 - ORDER OF TAKING BY THE PLYMOUTH COUNTY COMMISSIONERS DATED MAY 6, 1961 AND RECORDED AT THE REGISTRY IN BOOK 3046, PAGE 225.

- LEGEND**
- DMH (24 PPM) STORMWATER DRAIN MANHOLE WITH VOC HEADSPACE READING ON 5/16/03.
 - CB (10 PPM) STORMWATER CATCH BASIN WITH VOC HEADSPACE READING ON 5/16/03.
 - PROPERTY BOUNDARY
 - 104/1 CARVER ASSESSORS MAP #/PARCEL #

HIGHEST OBSERVED EPH STORMWATER CONCENTRATIONS
C9-C18 Aliphatics 2,150,000 ug/l
C19-C36 Aliphatics 732,000 ug/l
C11-C22 Aromatics 858,000 ug/l
See Phase I Report date May 6, 2004, Table 3, PDF page 27 at <http://decoulos.com/Eagle.htm>

- LEGEND**
- SEDIMENT SAMPLE LOCATION
 - SURFACE WATER SAMPLE LOCATION

DECOULOS & COMPANY

3 ELECTRONICS AVE, DANVERS, MA 01923
WWW.DECOULOS.COM
617 489 7795

EXISTING CONDITIONS
EAGLE GAS STATION
CARVER, MASSACHUSETTS

DATE	MAY 2004
SCALE	1"= 40'
DRWN	TCM
DES	JJD
CHKD	JJD
APRVD	JJD
SHEET NO.	1

NO.	1
DATE	7/6/09
REVISION	Added response action data and summaries.